


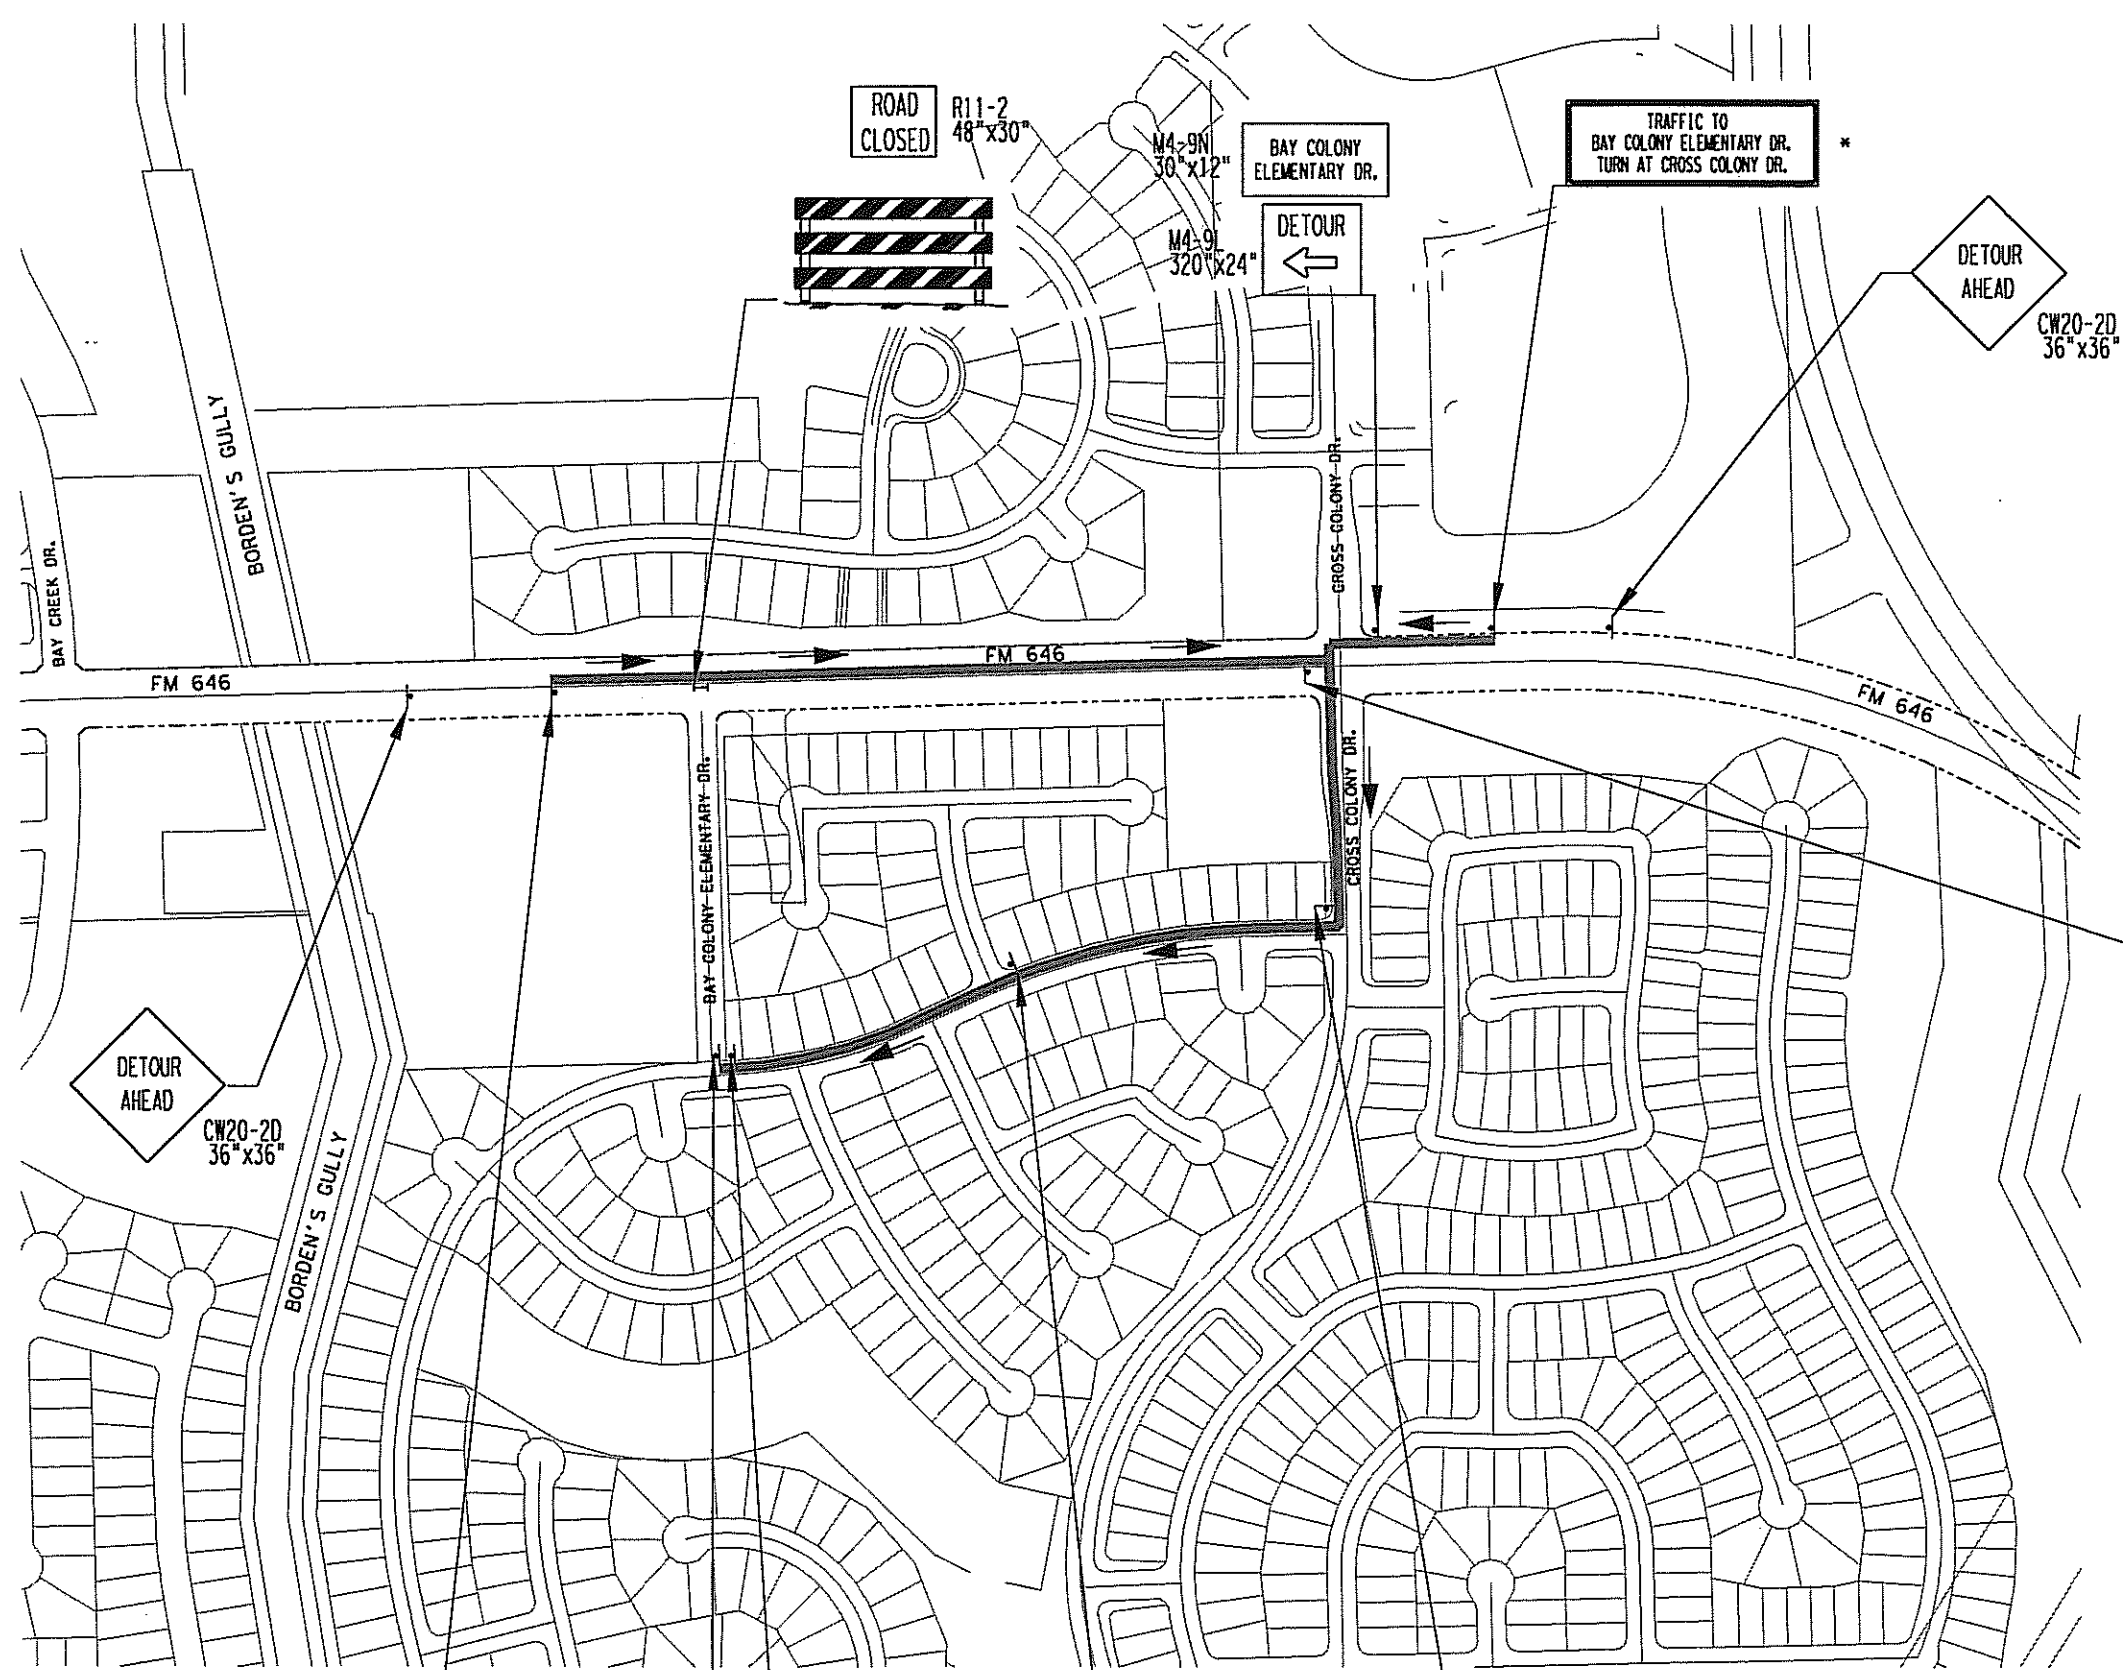


LEGEND

- PROPOSED DETOUR ROUTE
- * STATIC MESSAGE BOARD SEE TCP STANDARD



STATUS: 60% SUBMITTAL
 USER: Loc Dong
 Q:\1120\3777-31\top\646*detourph3-4.dgn
 TIME: 9:54:42 AM
 07/23/2008

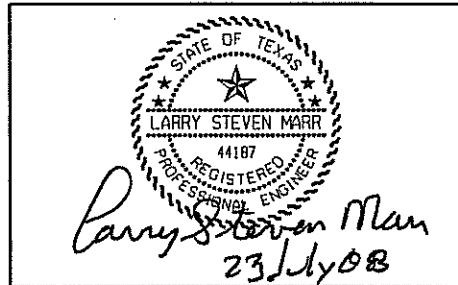

DANNENBAUM
 ENGINEERING CORPORATION

© 2008 Texas Department of Transportation

FM 646 FROM FM 517 TO IH 45
TRAFFIC CONTROL PLAN - PHASE III
 TEMPORARY DETOUR
 BAY COLONY ELEMENTARY DR.
 SHEET 4 OF 4

FED. DIST. NO.	STATE	PROJECT NO.	SHEET NO.
6	TEXAS	PTF 2008 (402)	135
STATE DIST. NO.	COUNTY	CONT. SECT. JOB	HWY. NO.
HOU	GALVESTON	3049 01 013	FM 646