

EXHIBIT B - SITE PLAN


UNIT MIX

INDEPENDENT LIVING (IL)	120 UNITS
ASSISTED LIVING (AL)	55 UNITS
MEMORY CARE (MC)	<u>32 UNITS</u>
	207 TOTAL UNITS

PARKING

188 SPACES PROVIDED
(60 COVERED SPACES)

215,000 GROSS SQUARE FEET

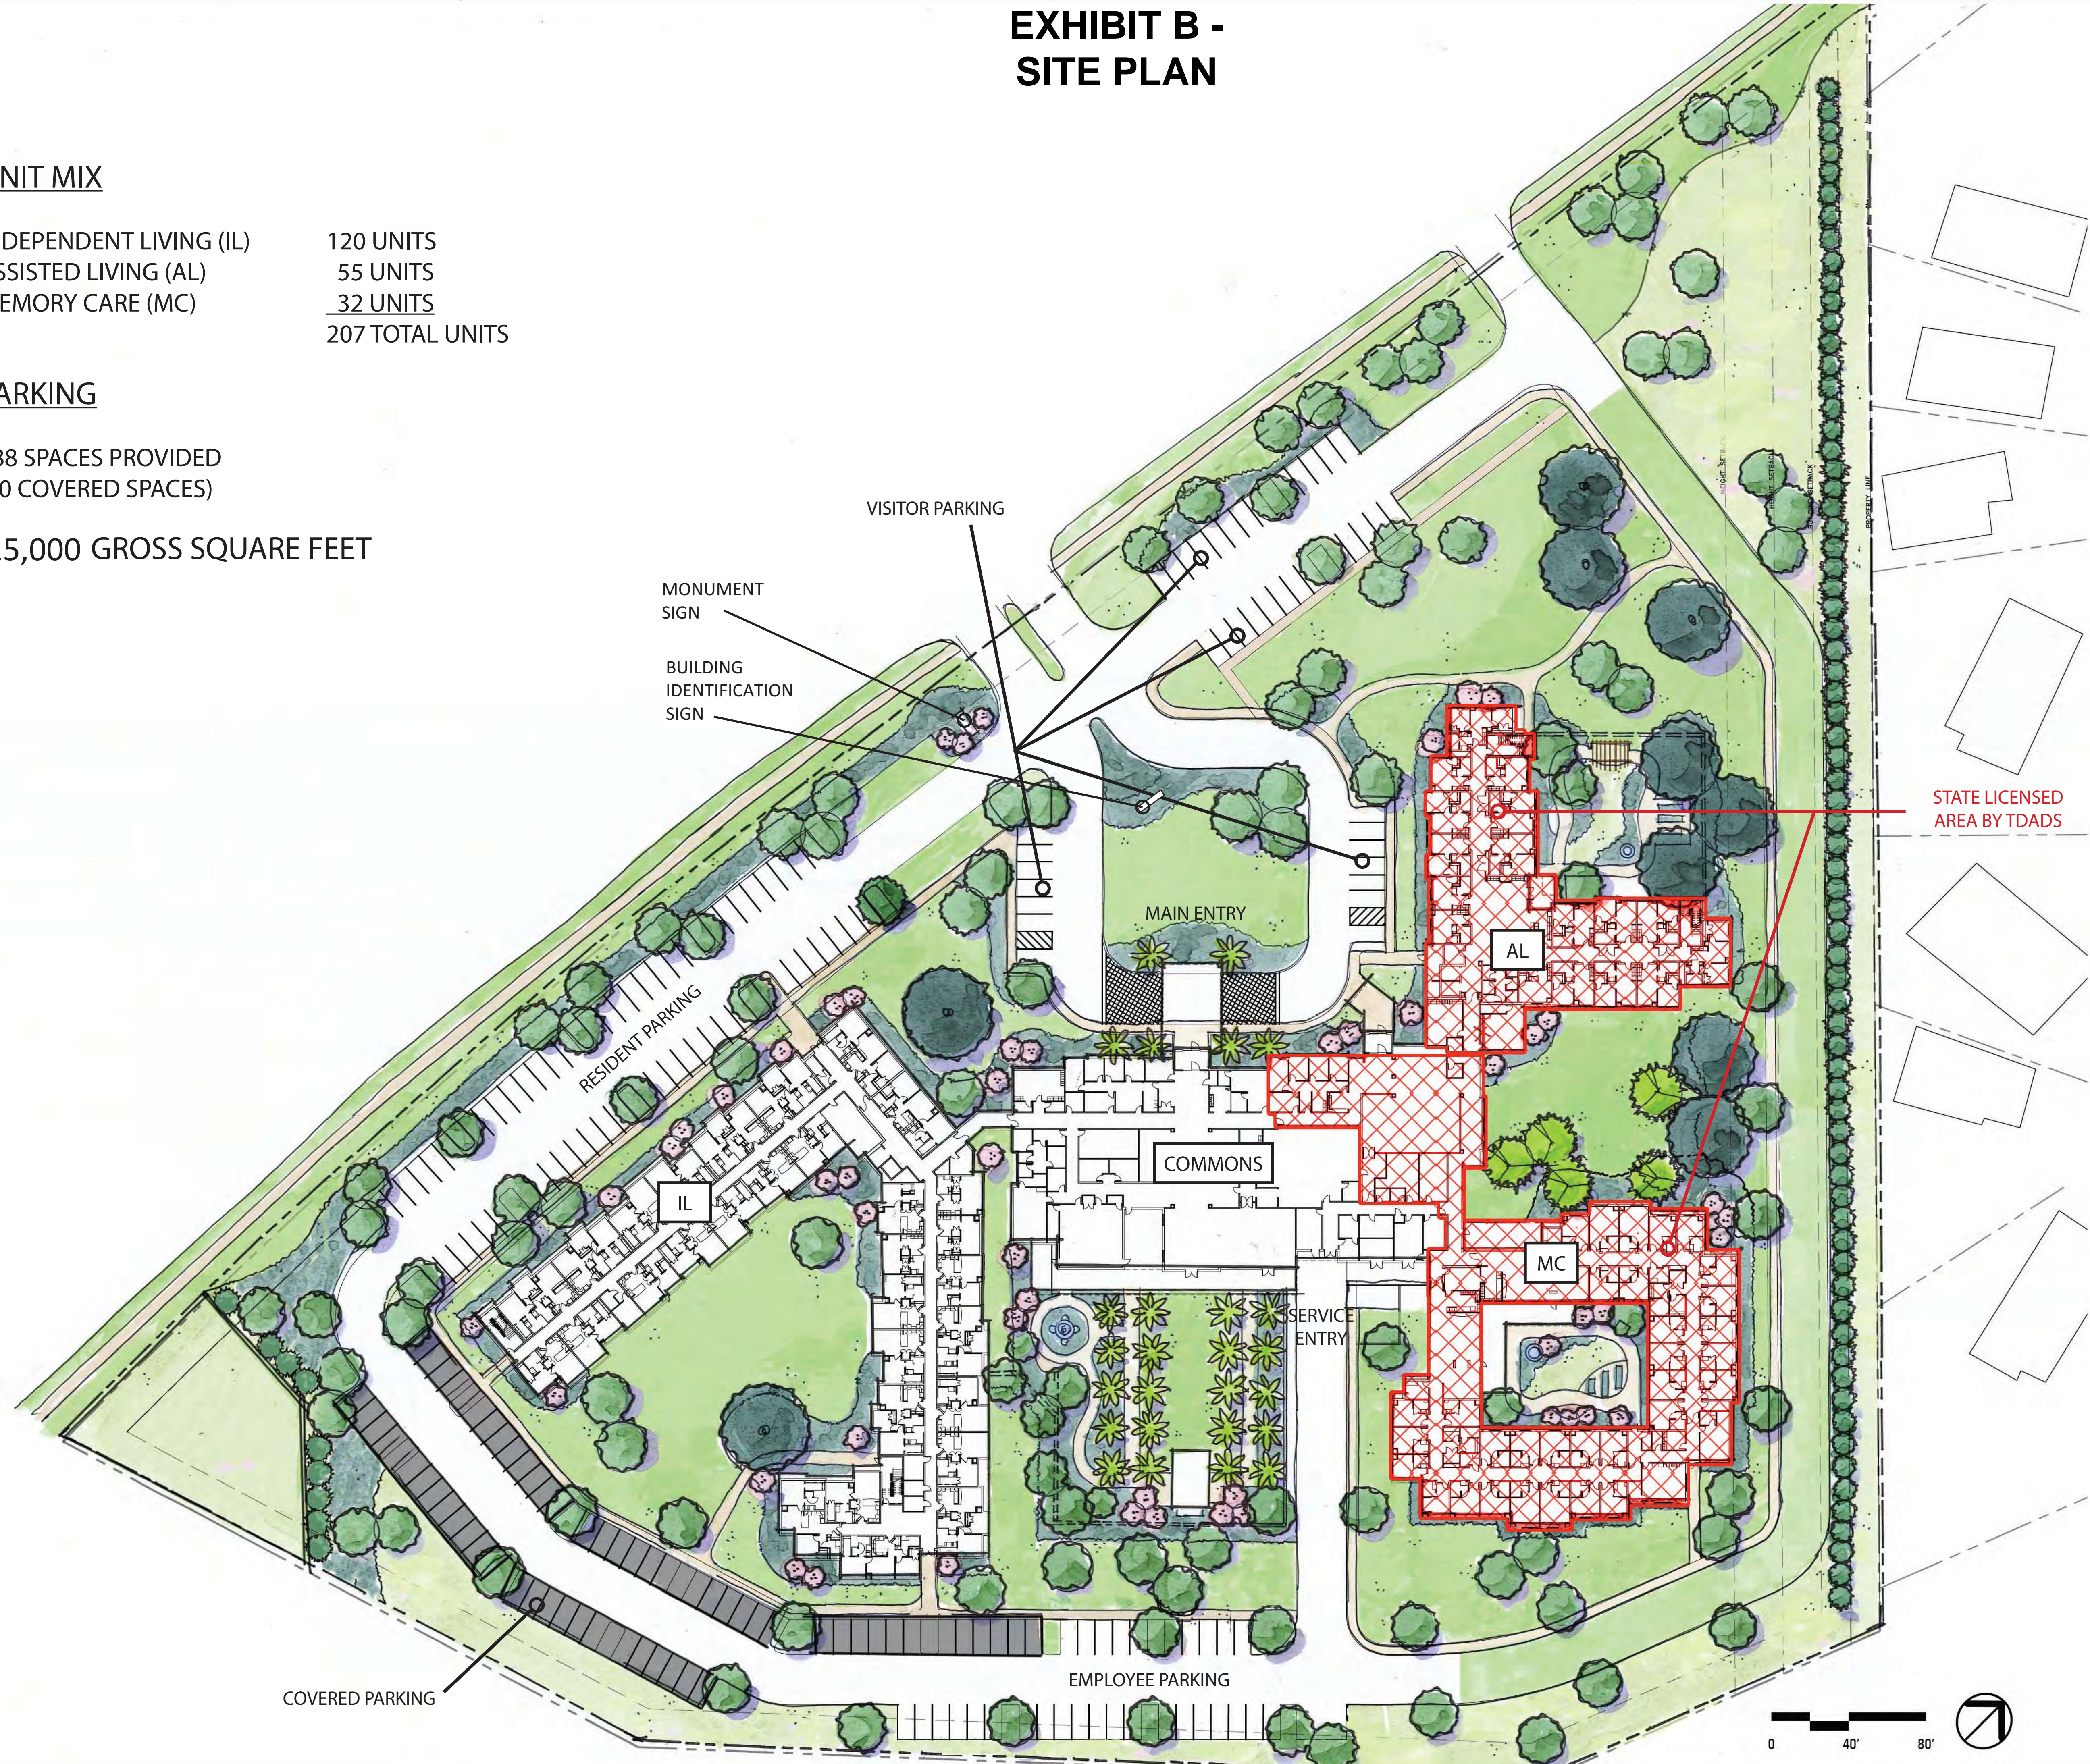

PROGRESS SET FOR REVIEW ONLY
THESE DOCUMENTS ARE FOR
DESIGN REVIEW AND NOT
INTENDED FOR CONSTRUCTION,
BIDDING, OR PERMIT PURPOSES.
THEY WERE PREPARED BY OR
UNDER SUPERVISION OF:
PAUL DONALDSON
LICENSE NO: 16578

**NOT FOR
CONSTRUCTION**

NO.	ISSUE	DATE
REVISIONS		

Title
STANDARD SITE PLAN

Sheet
L-3

